








GROUND FLOOR PLAN

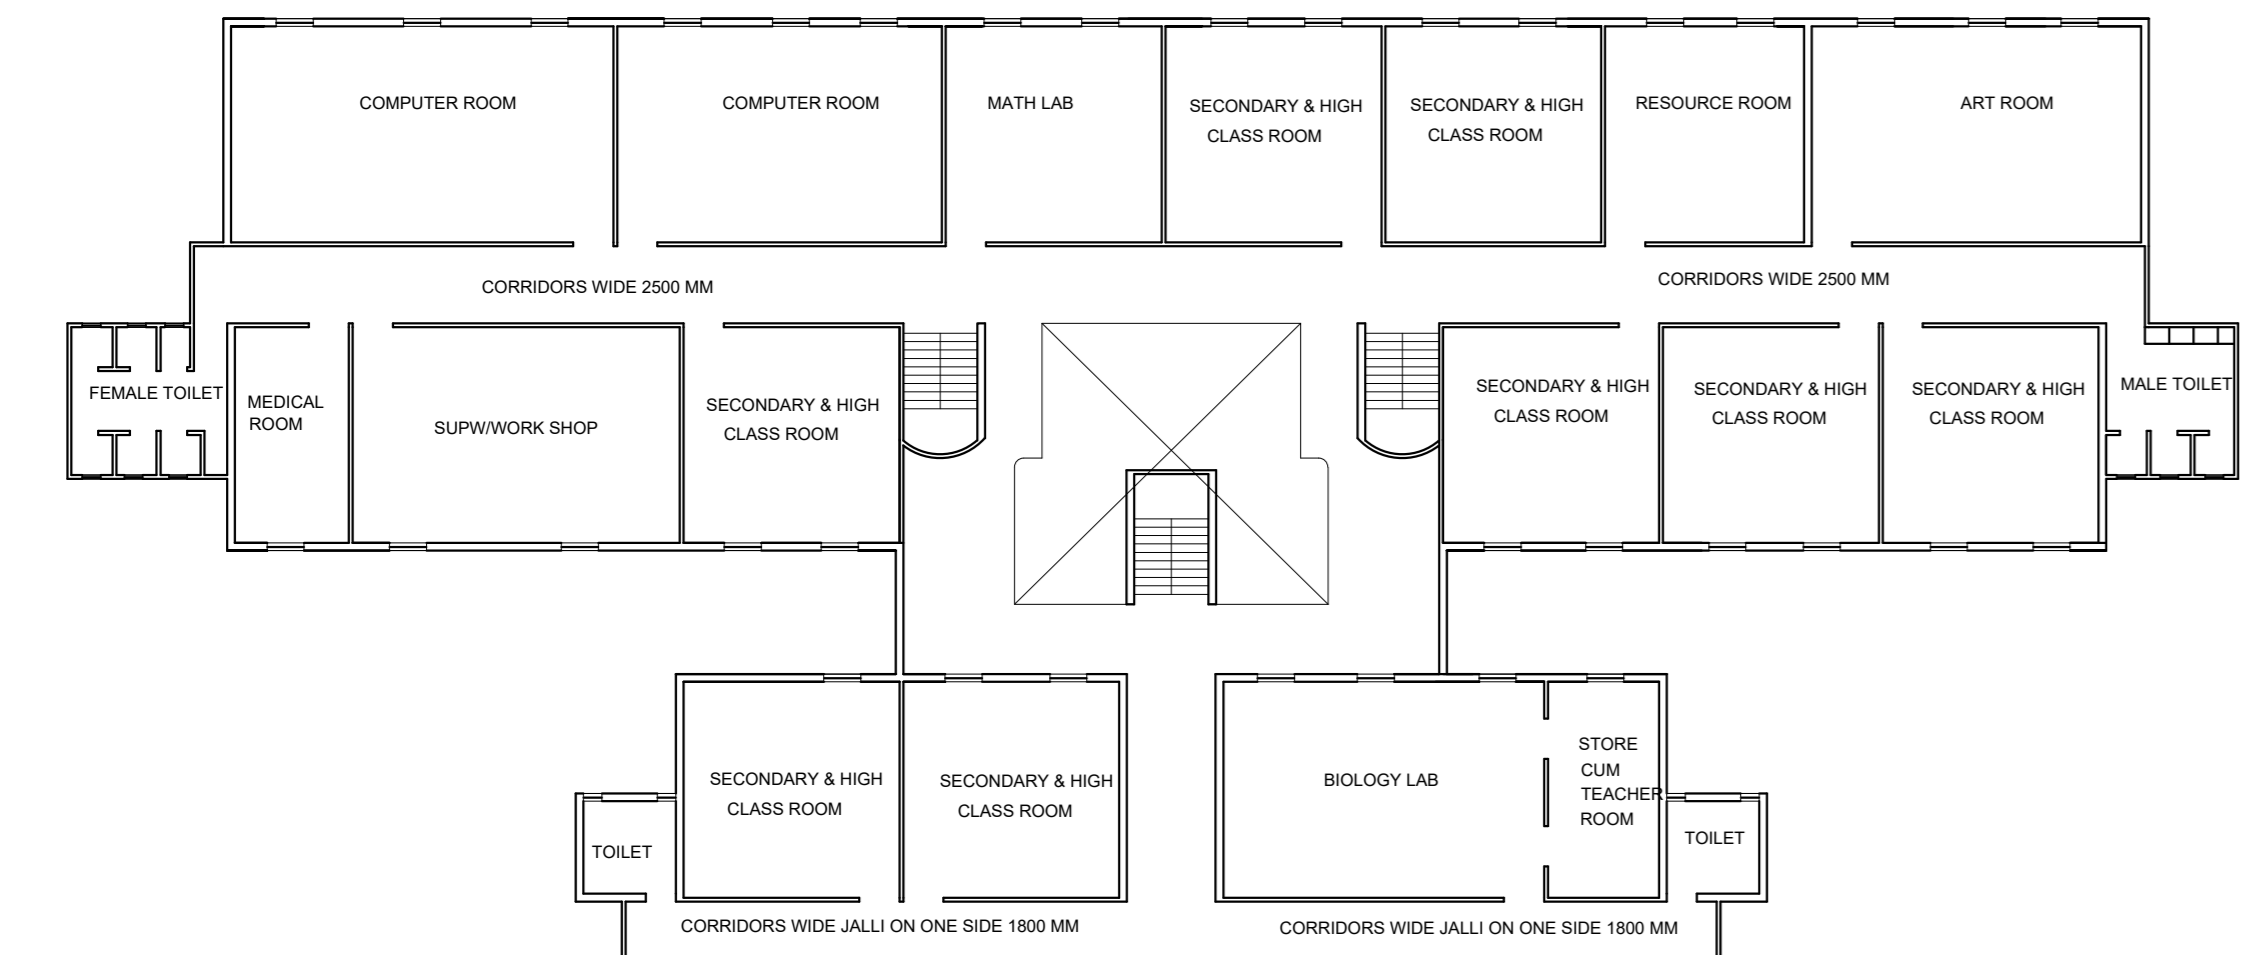





1st FLOOR PLAN

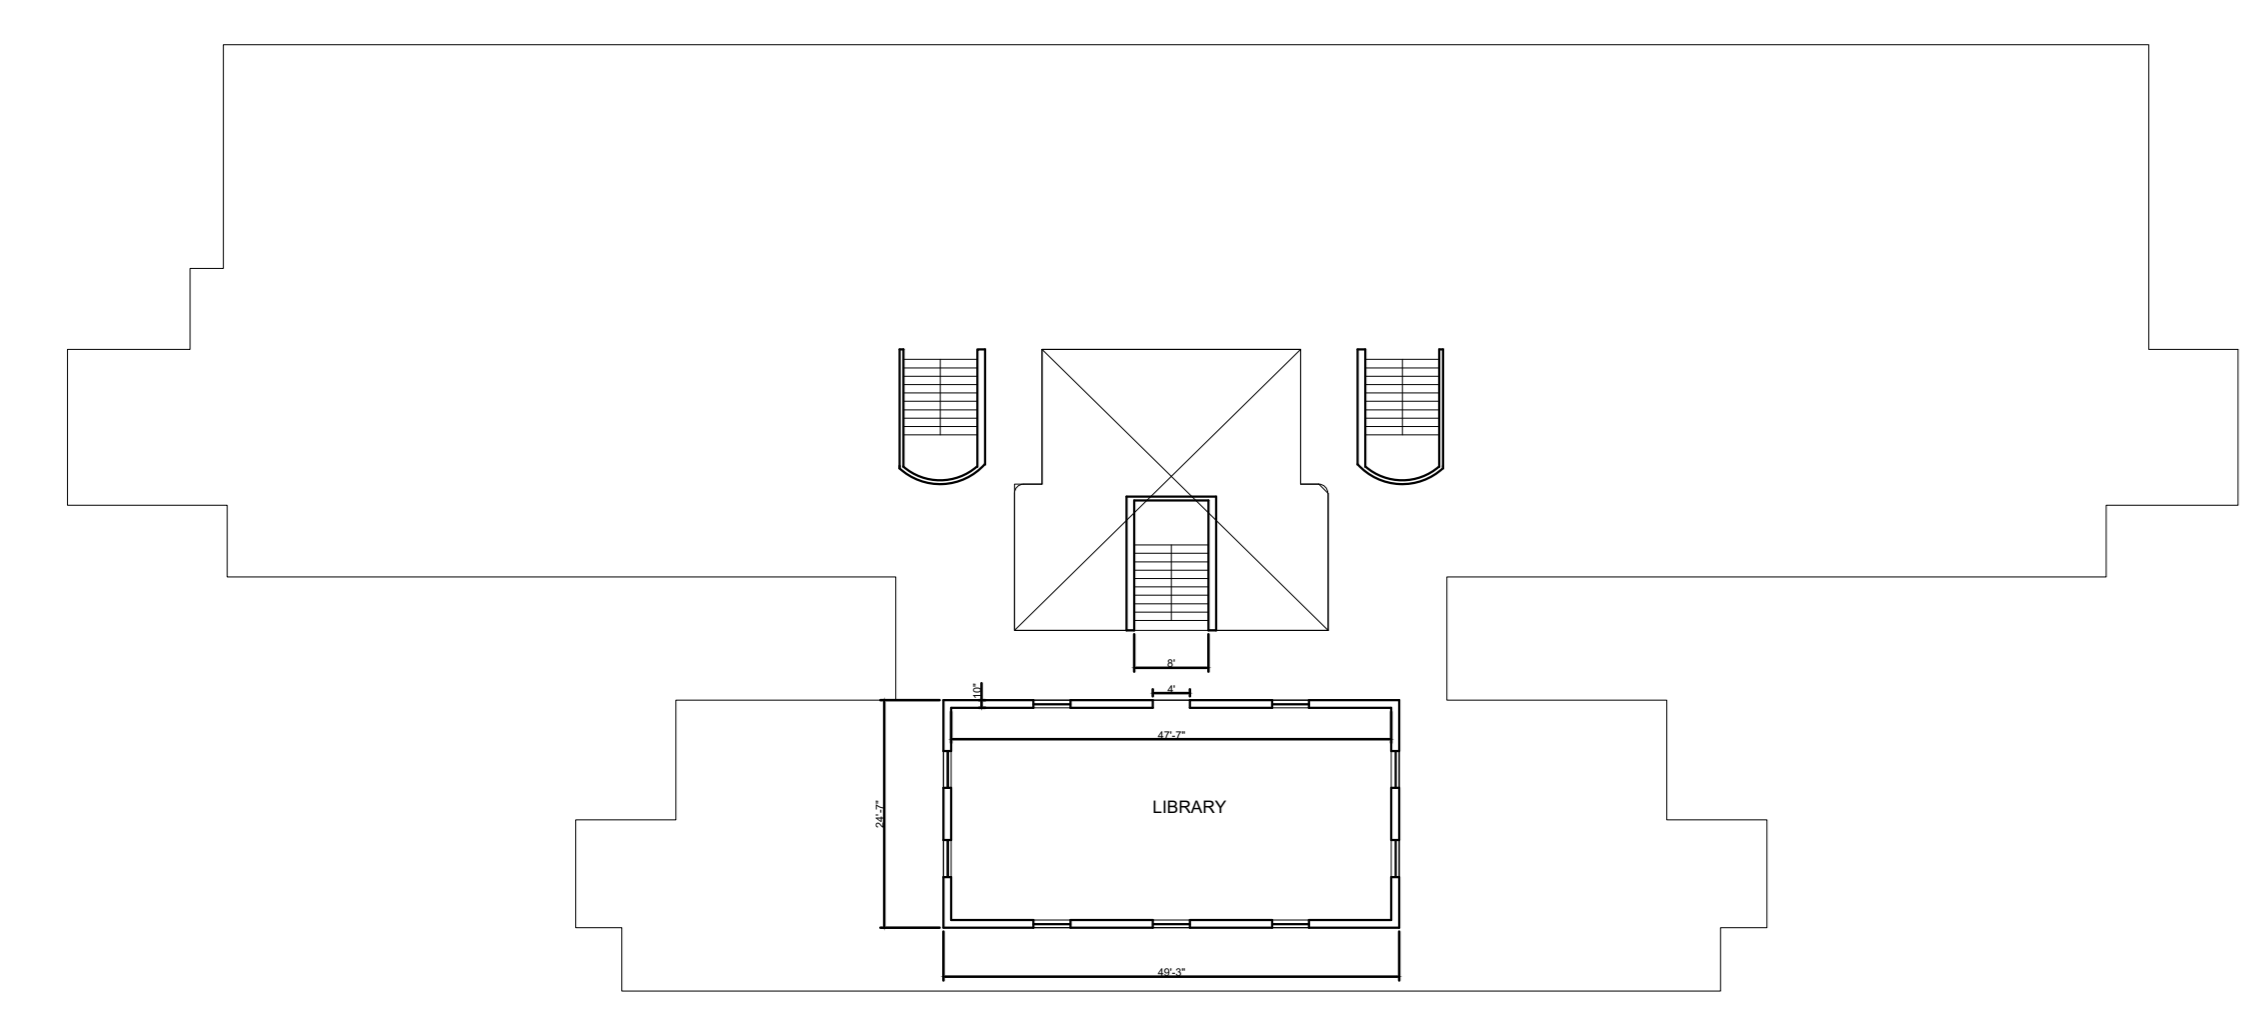

TERRACE PLAN

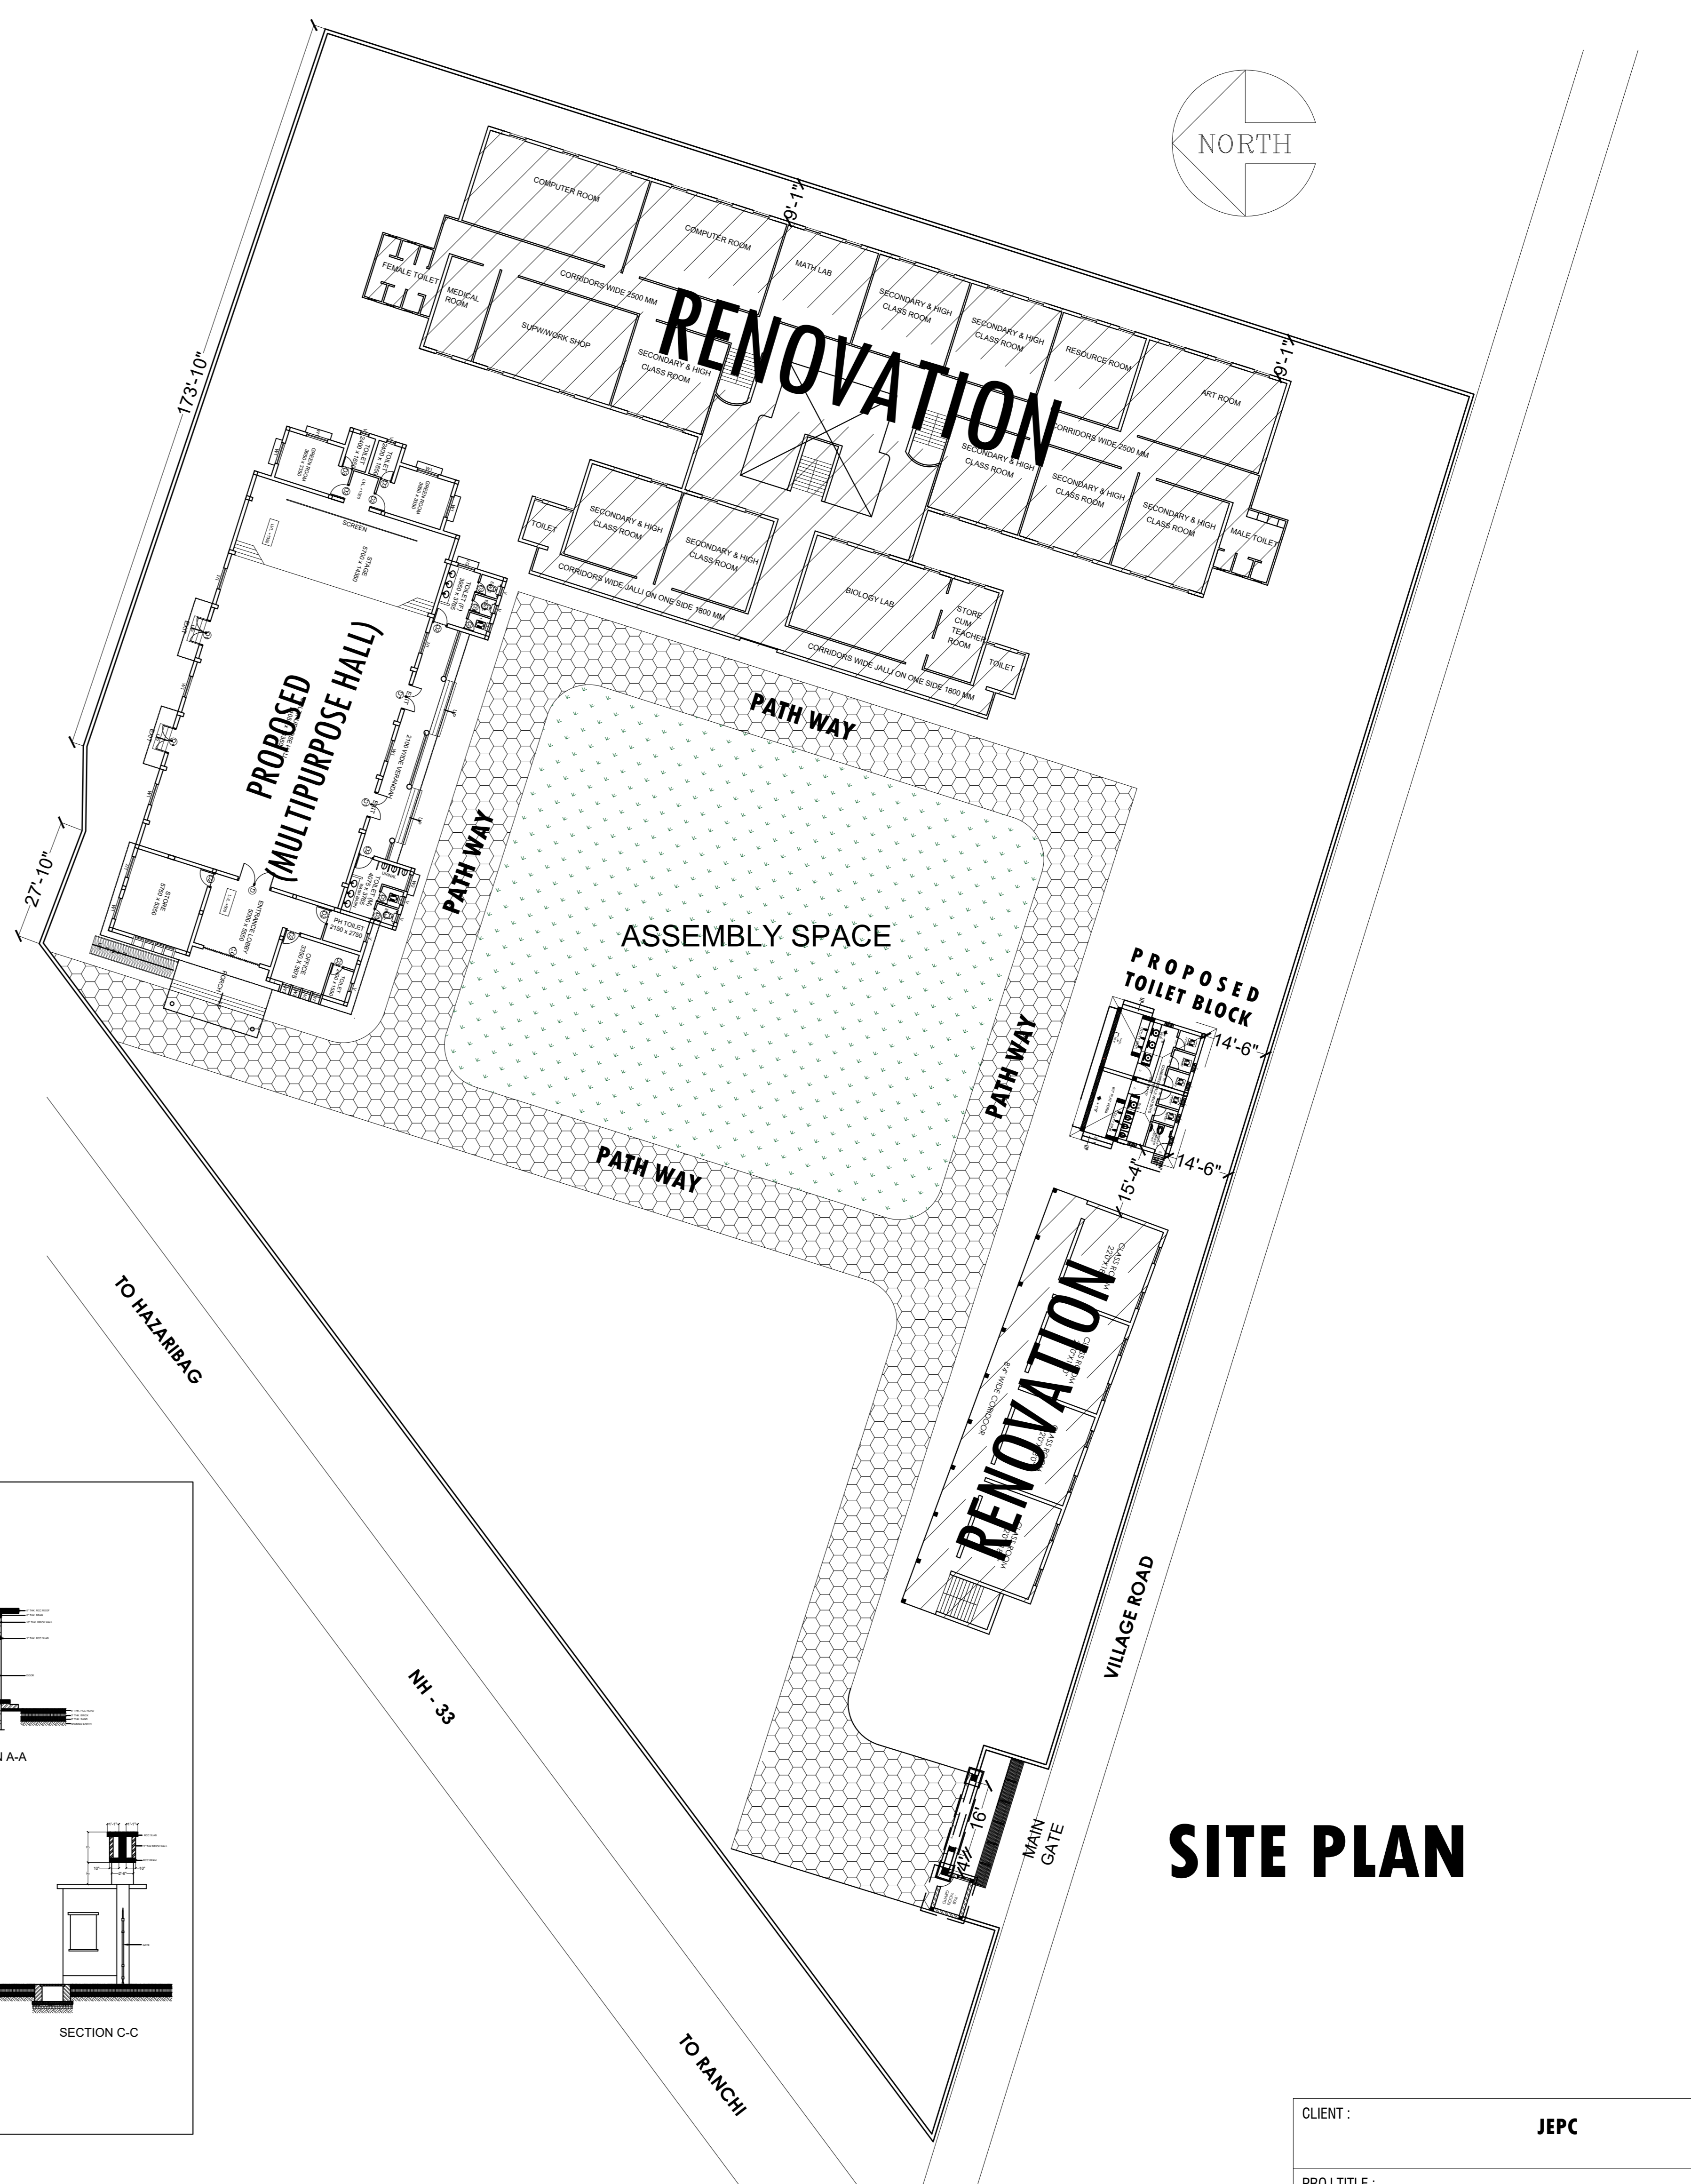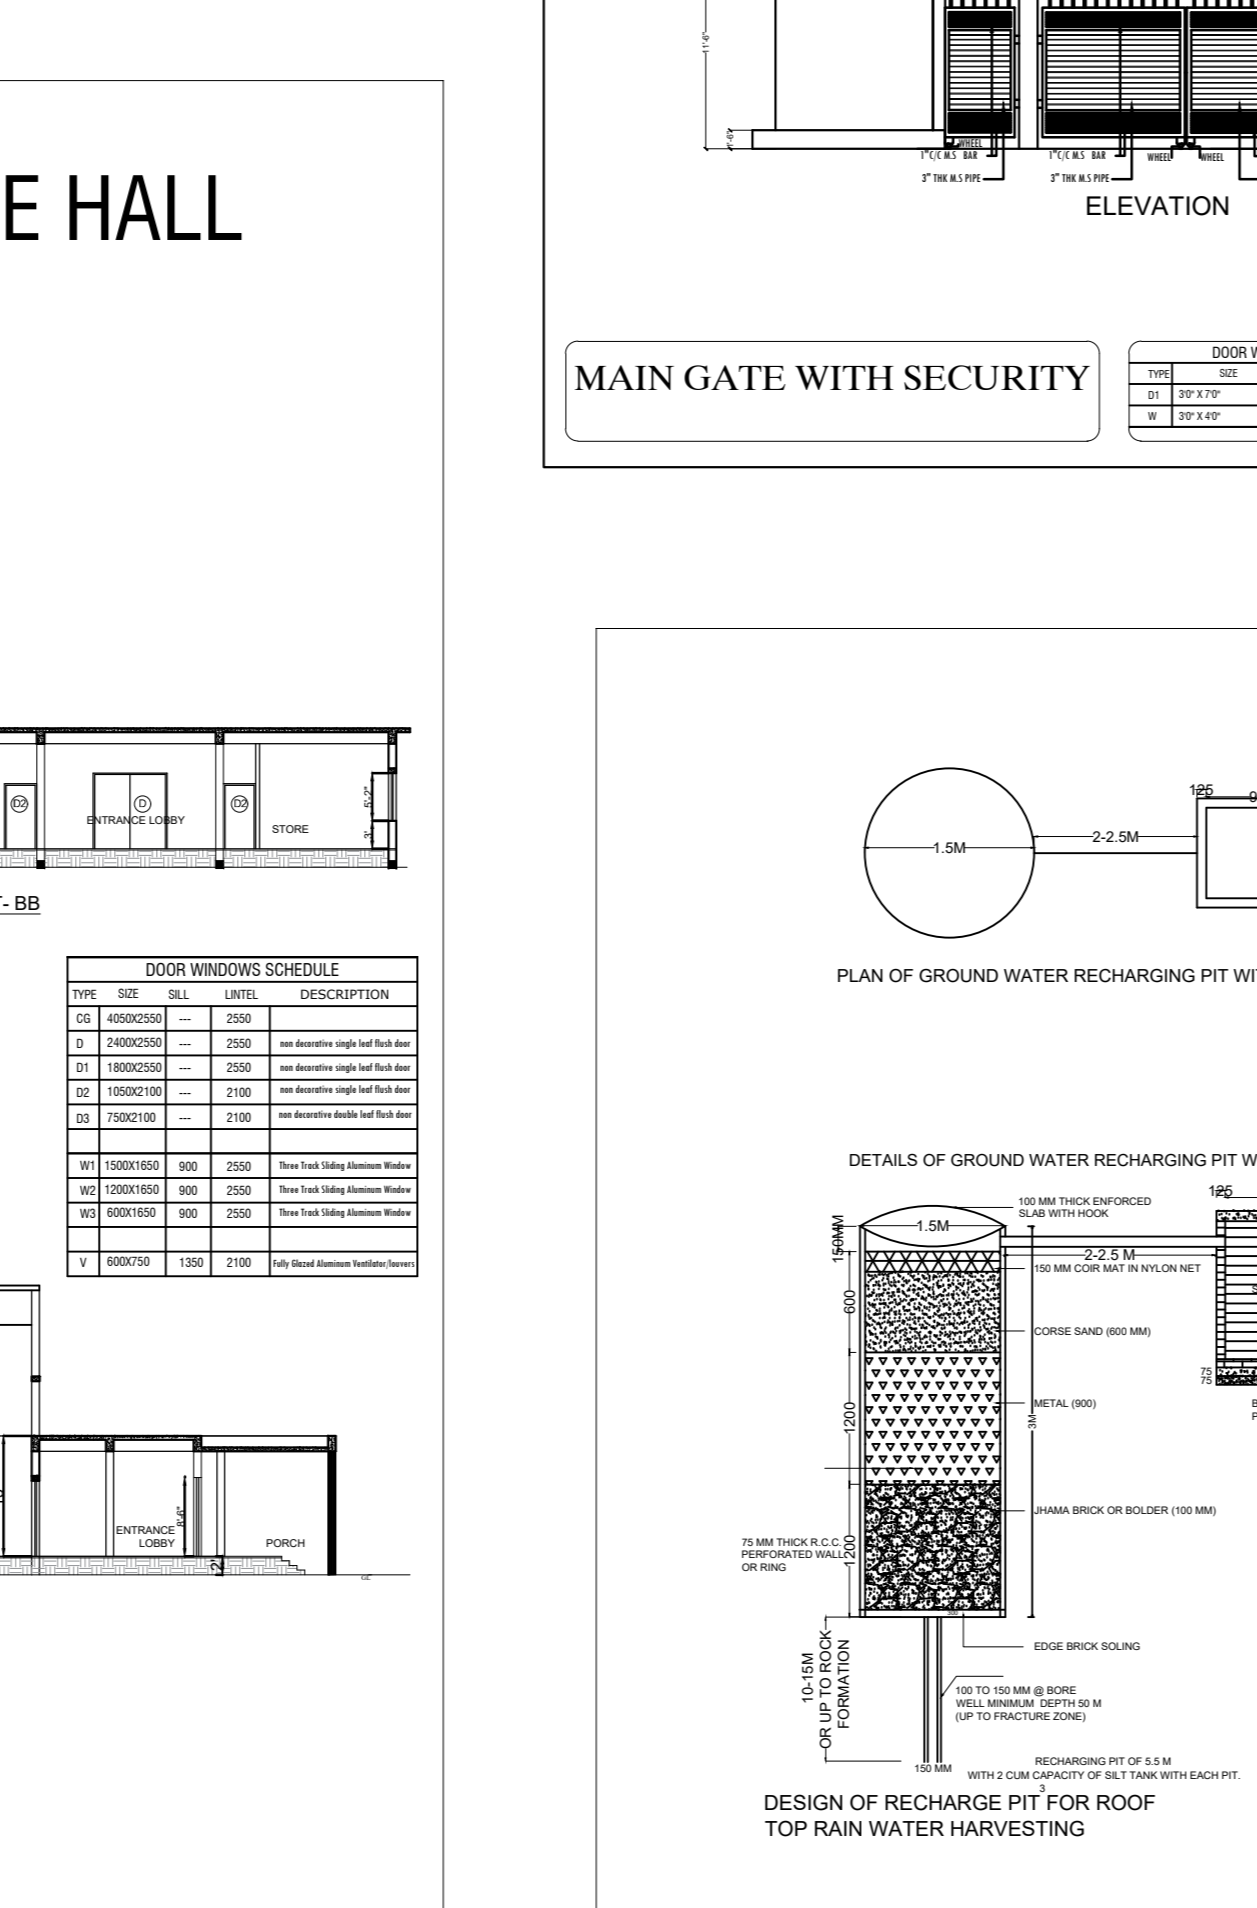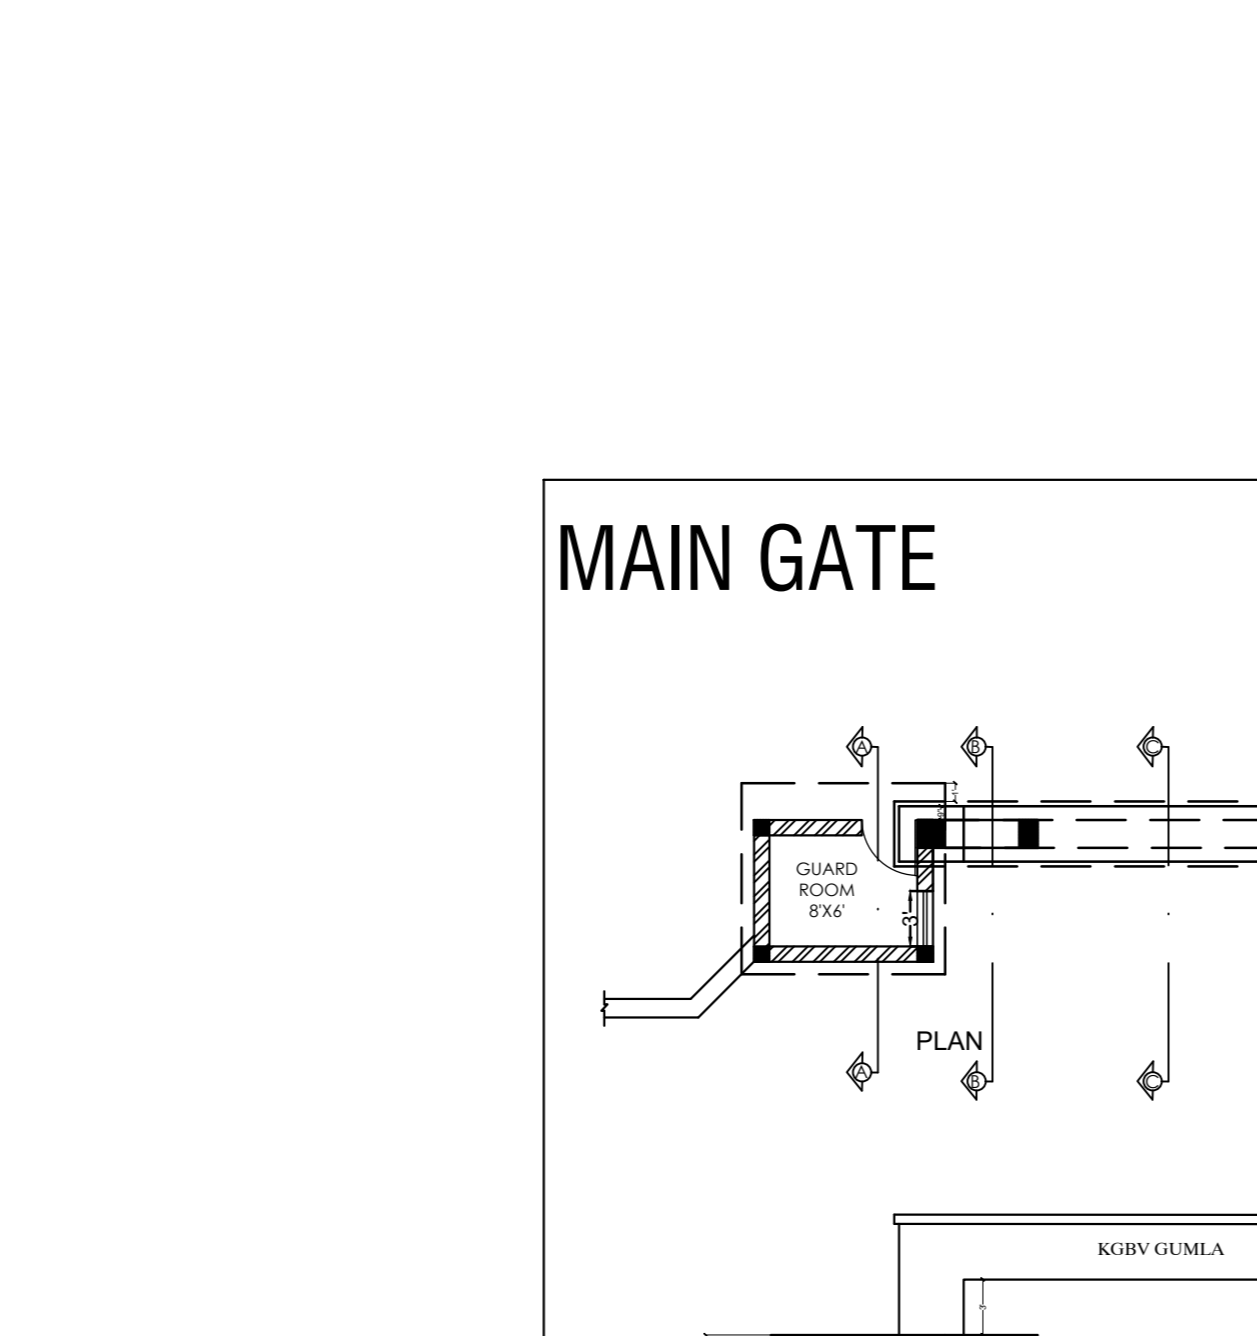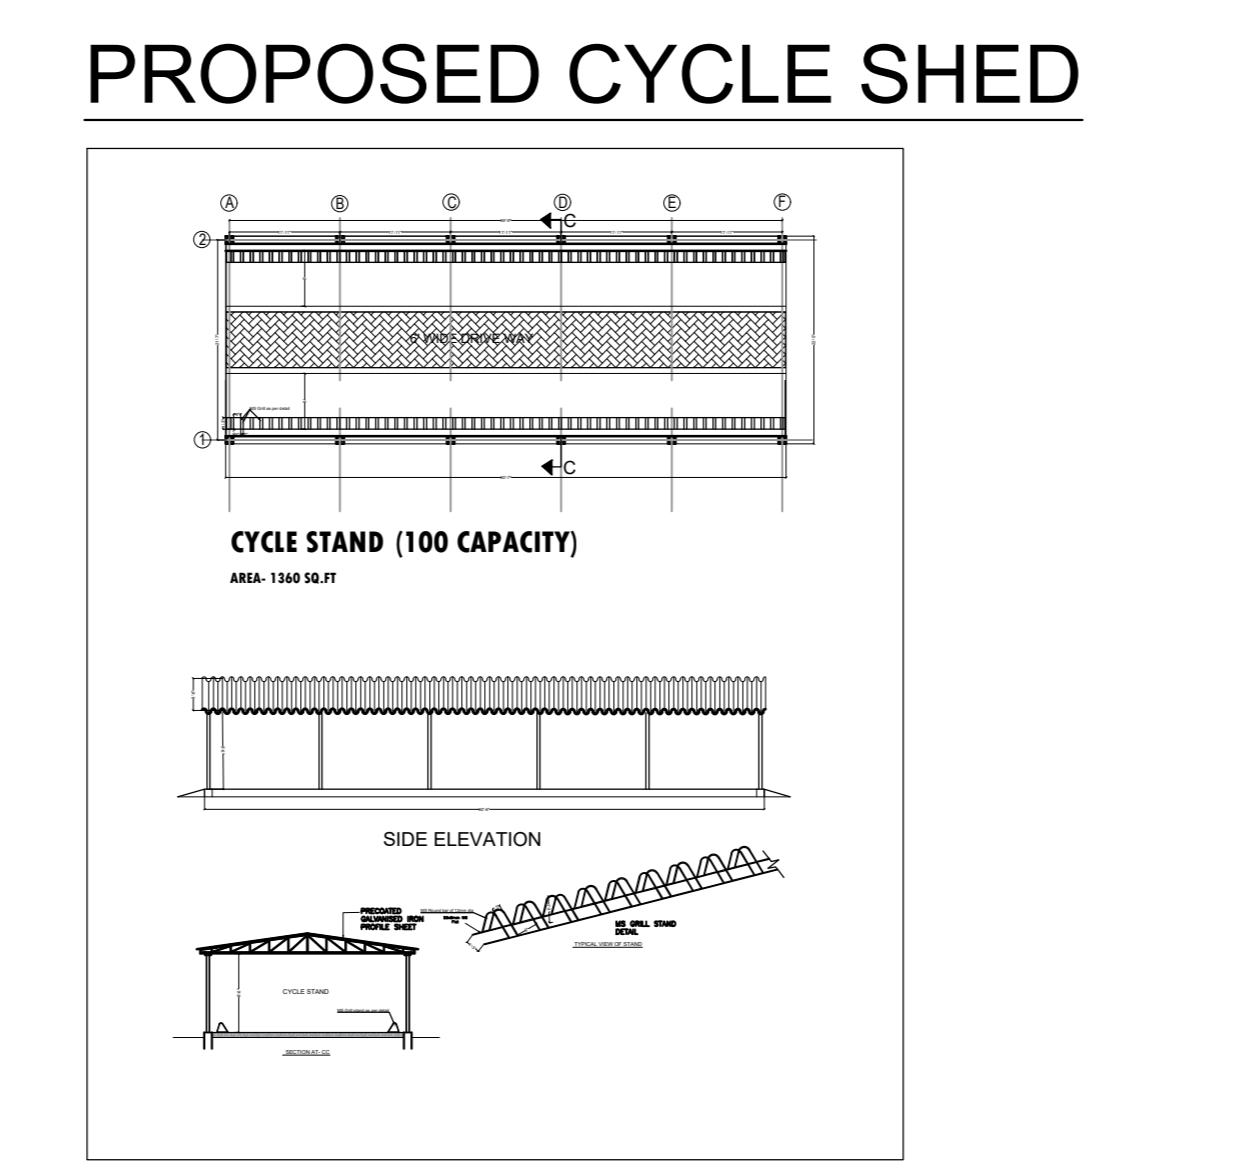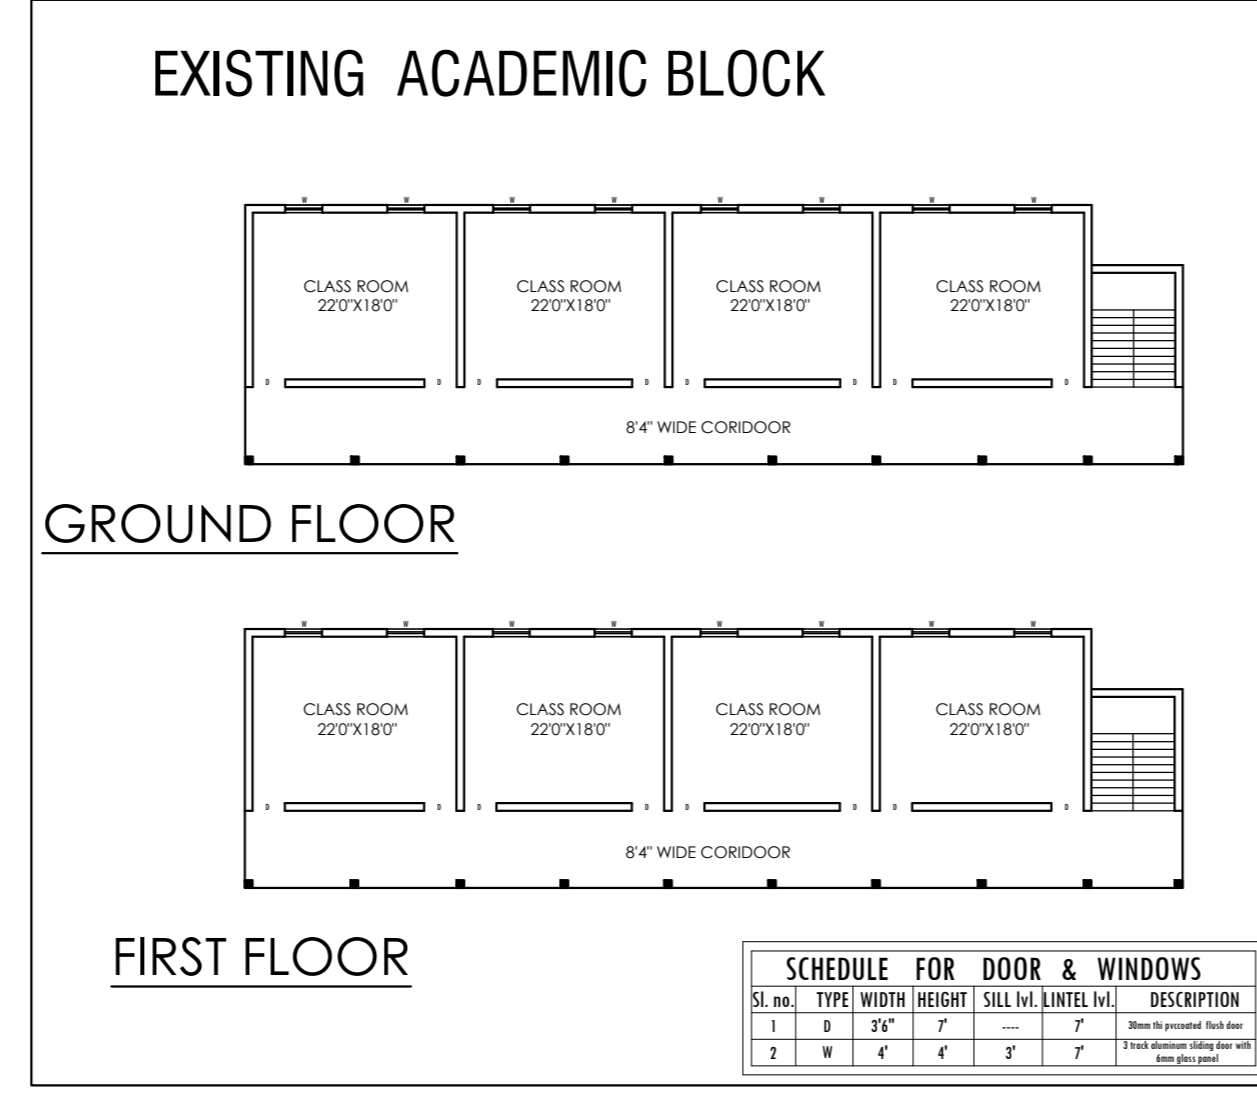

SITE PLAN

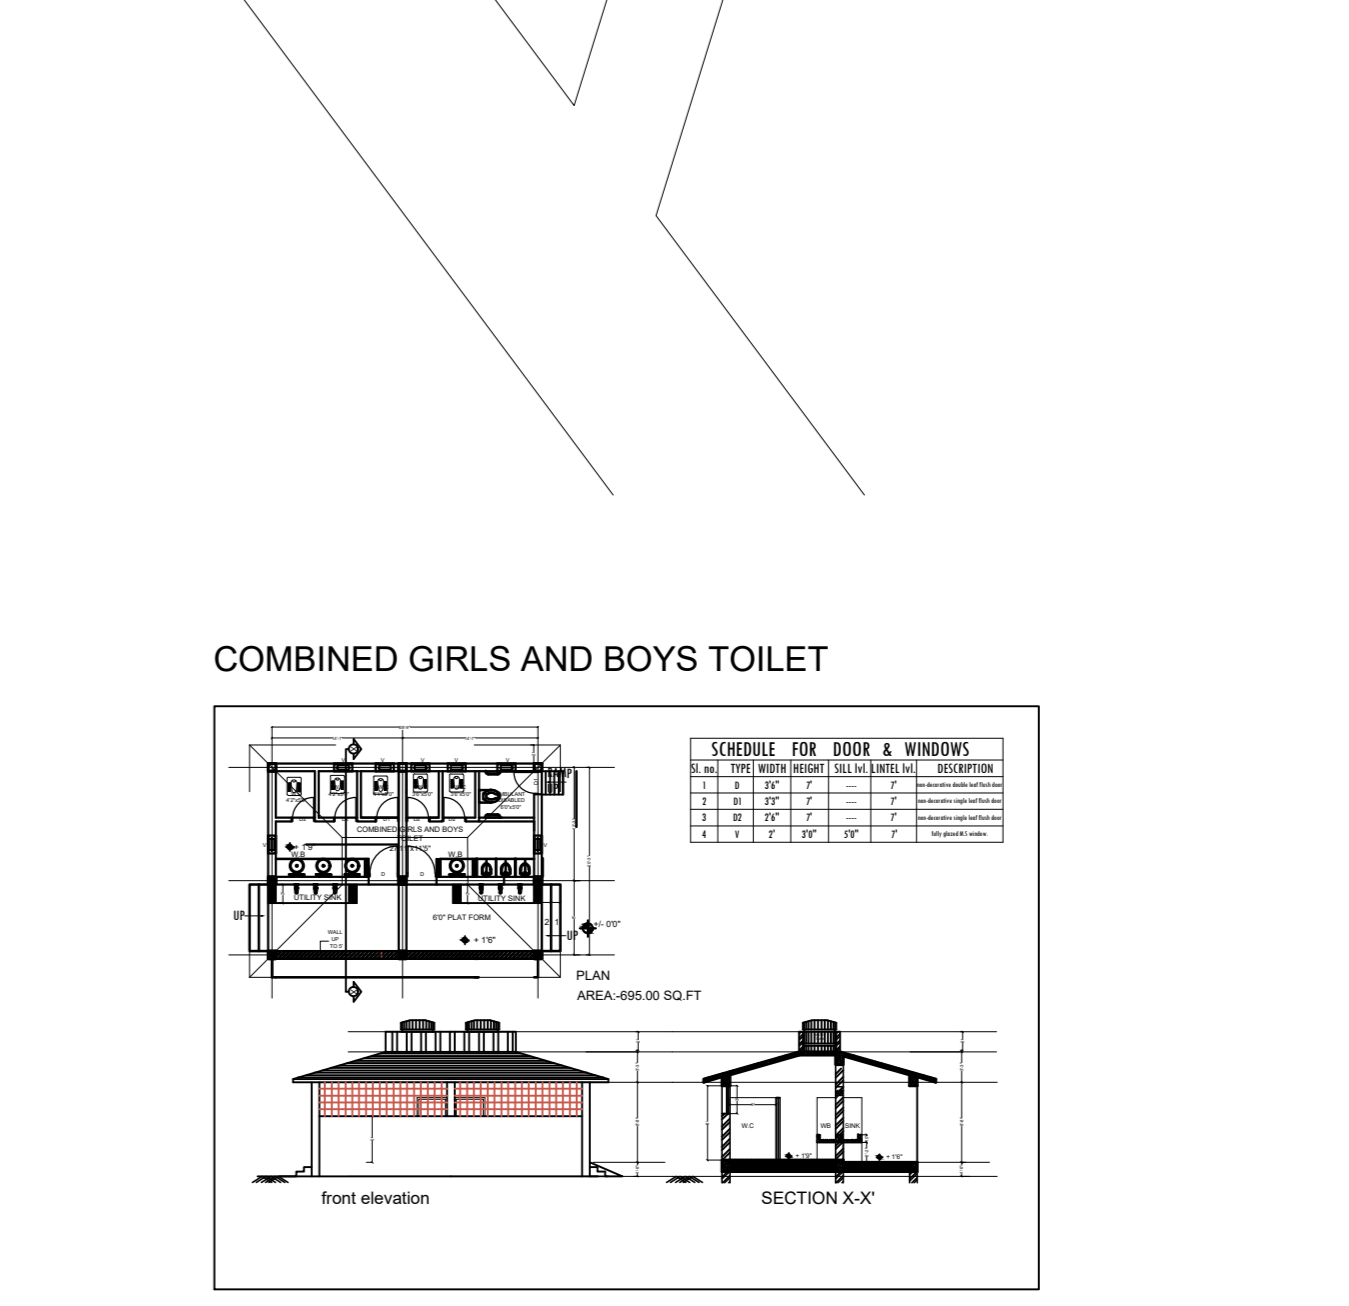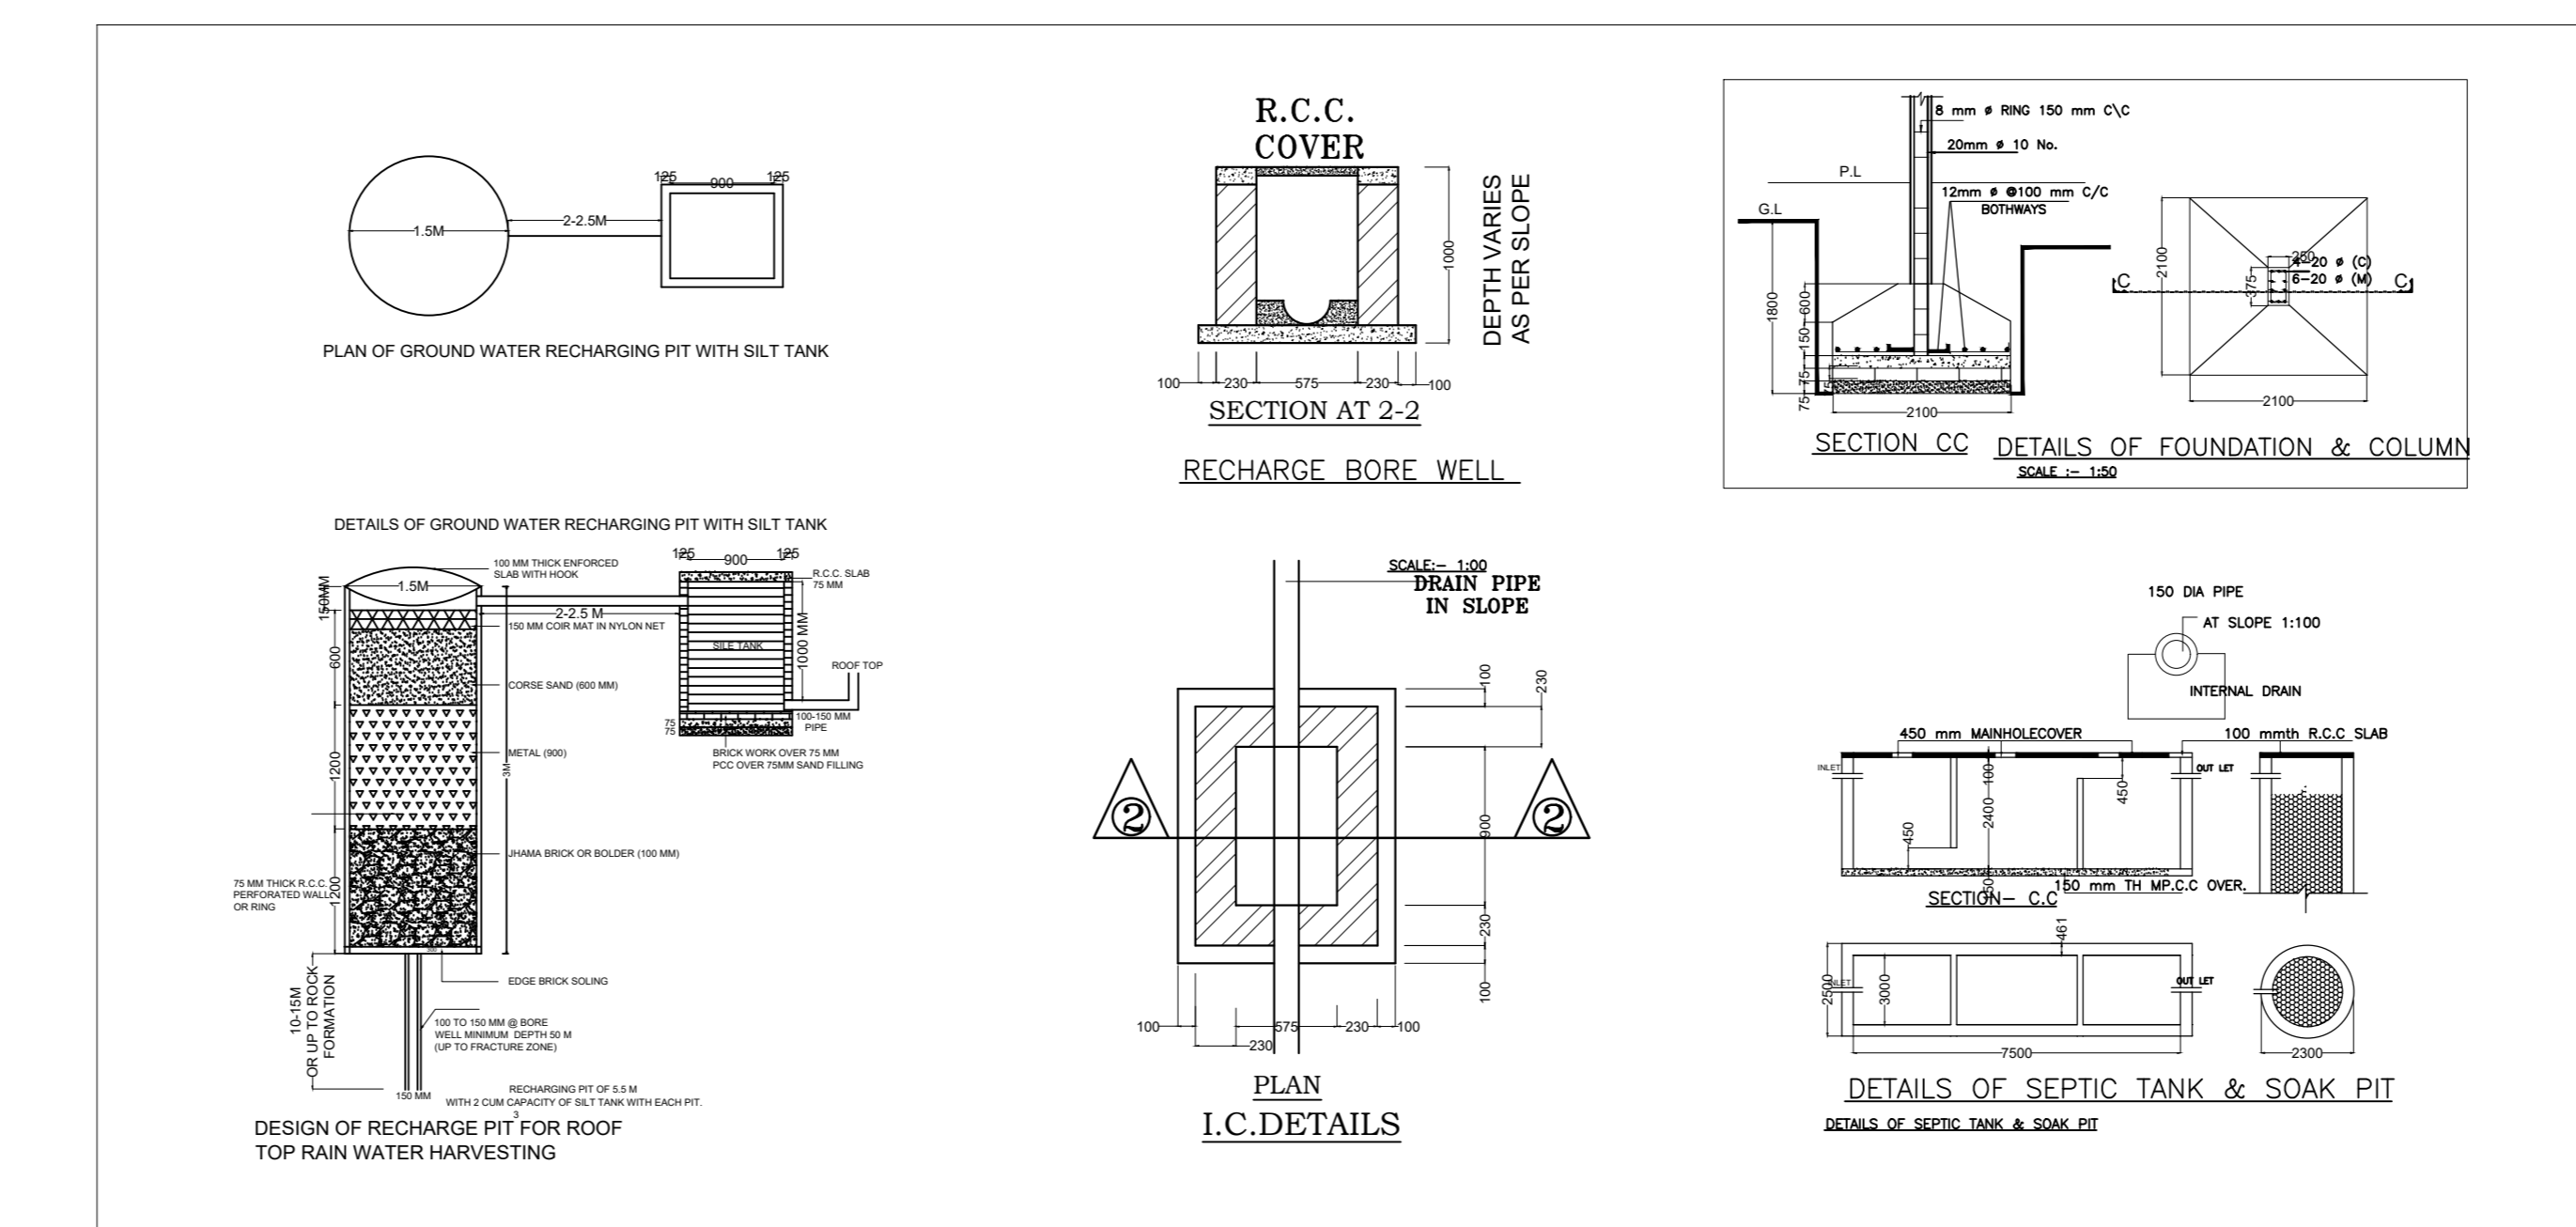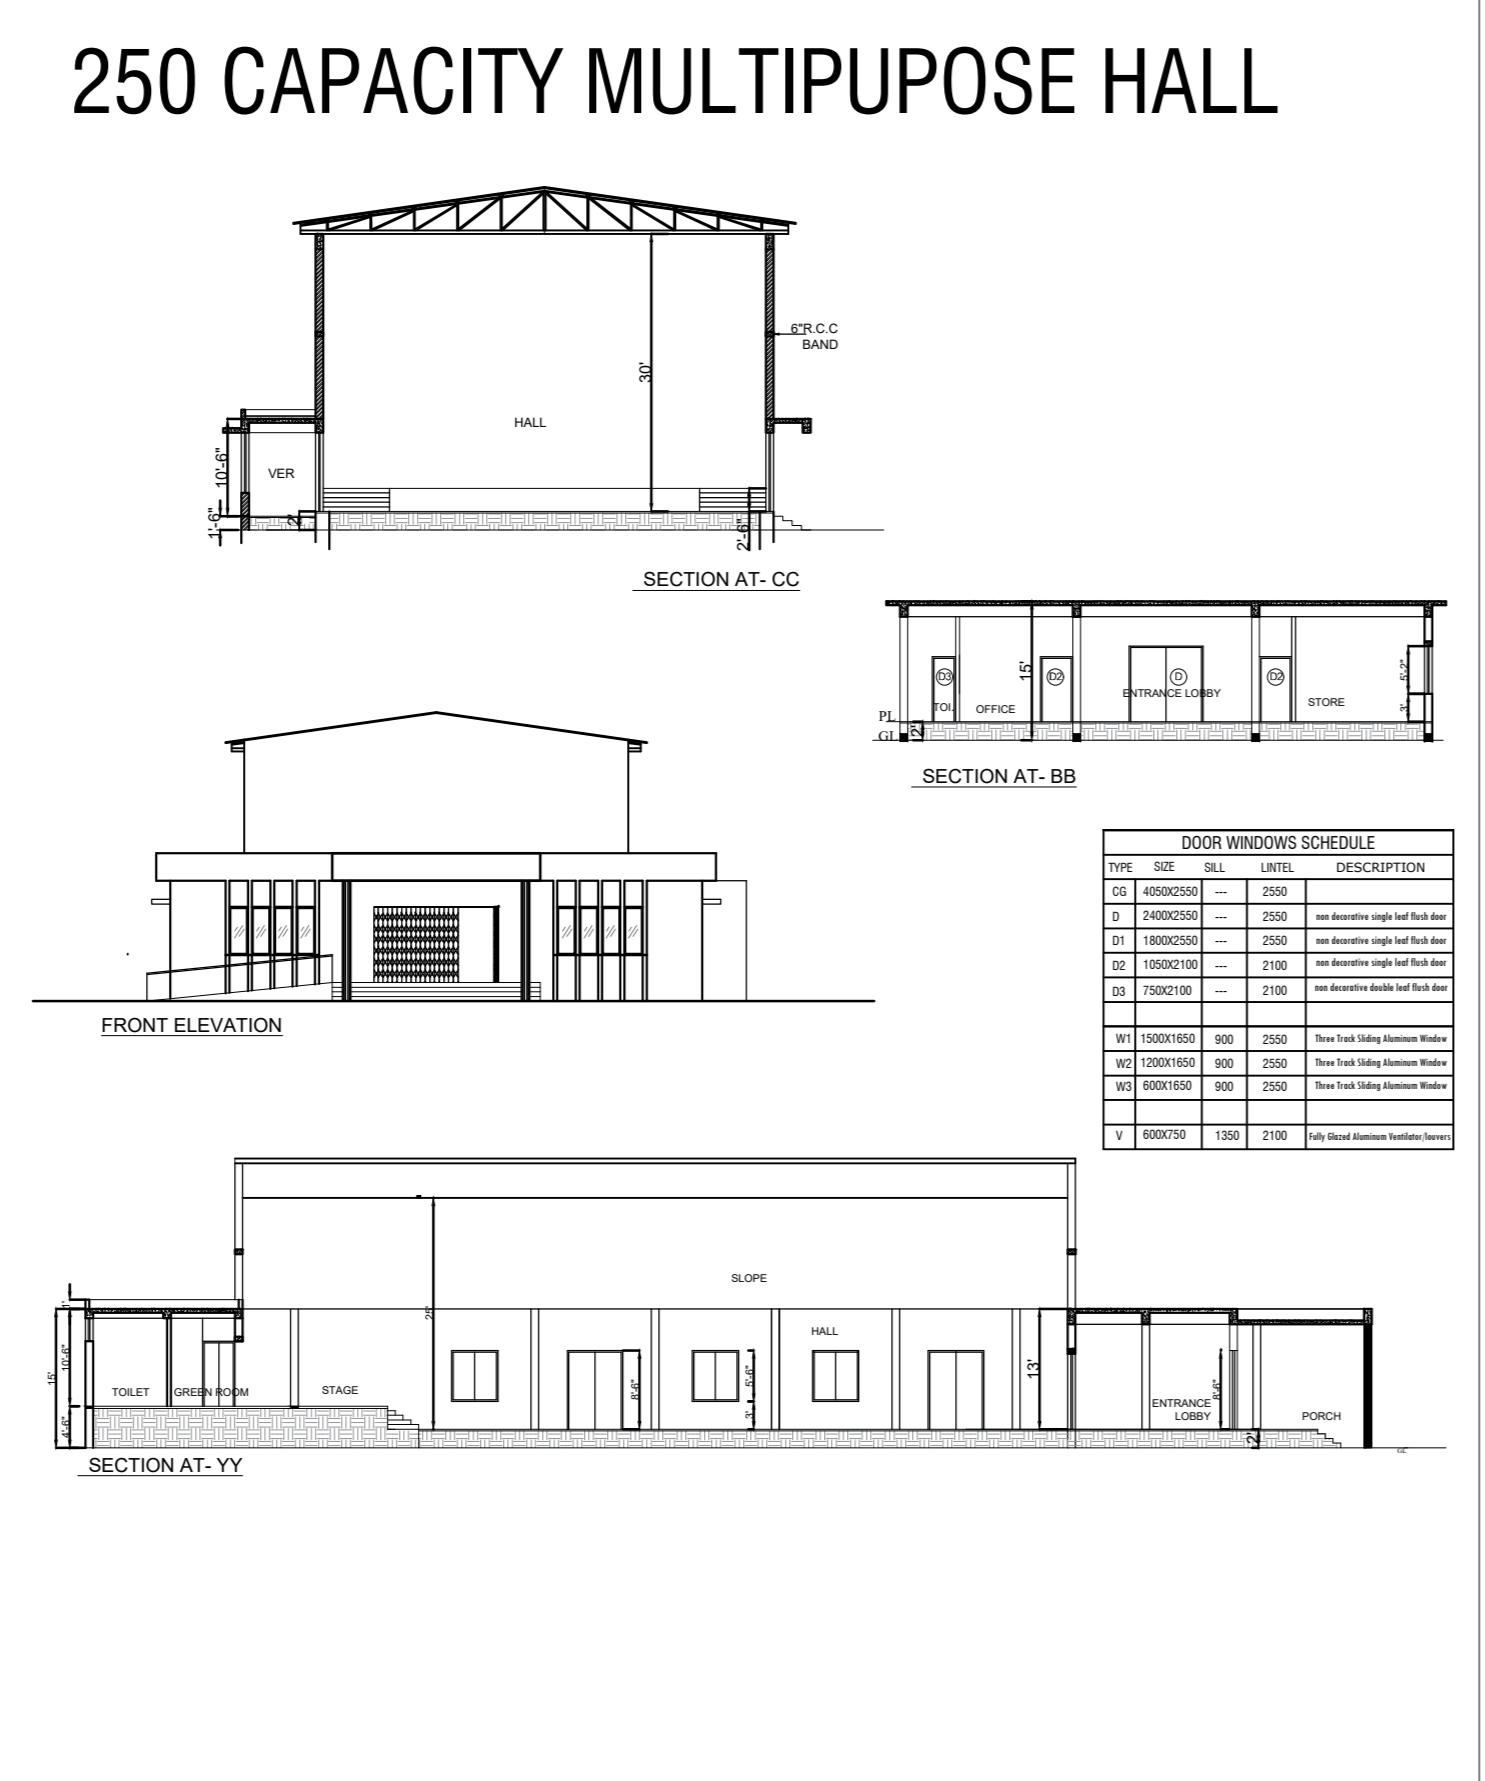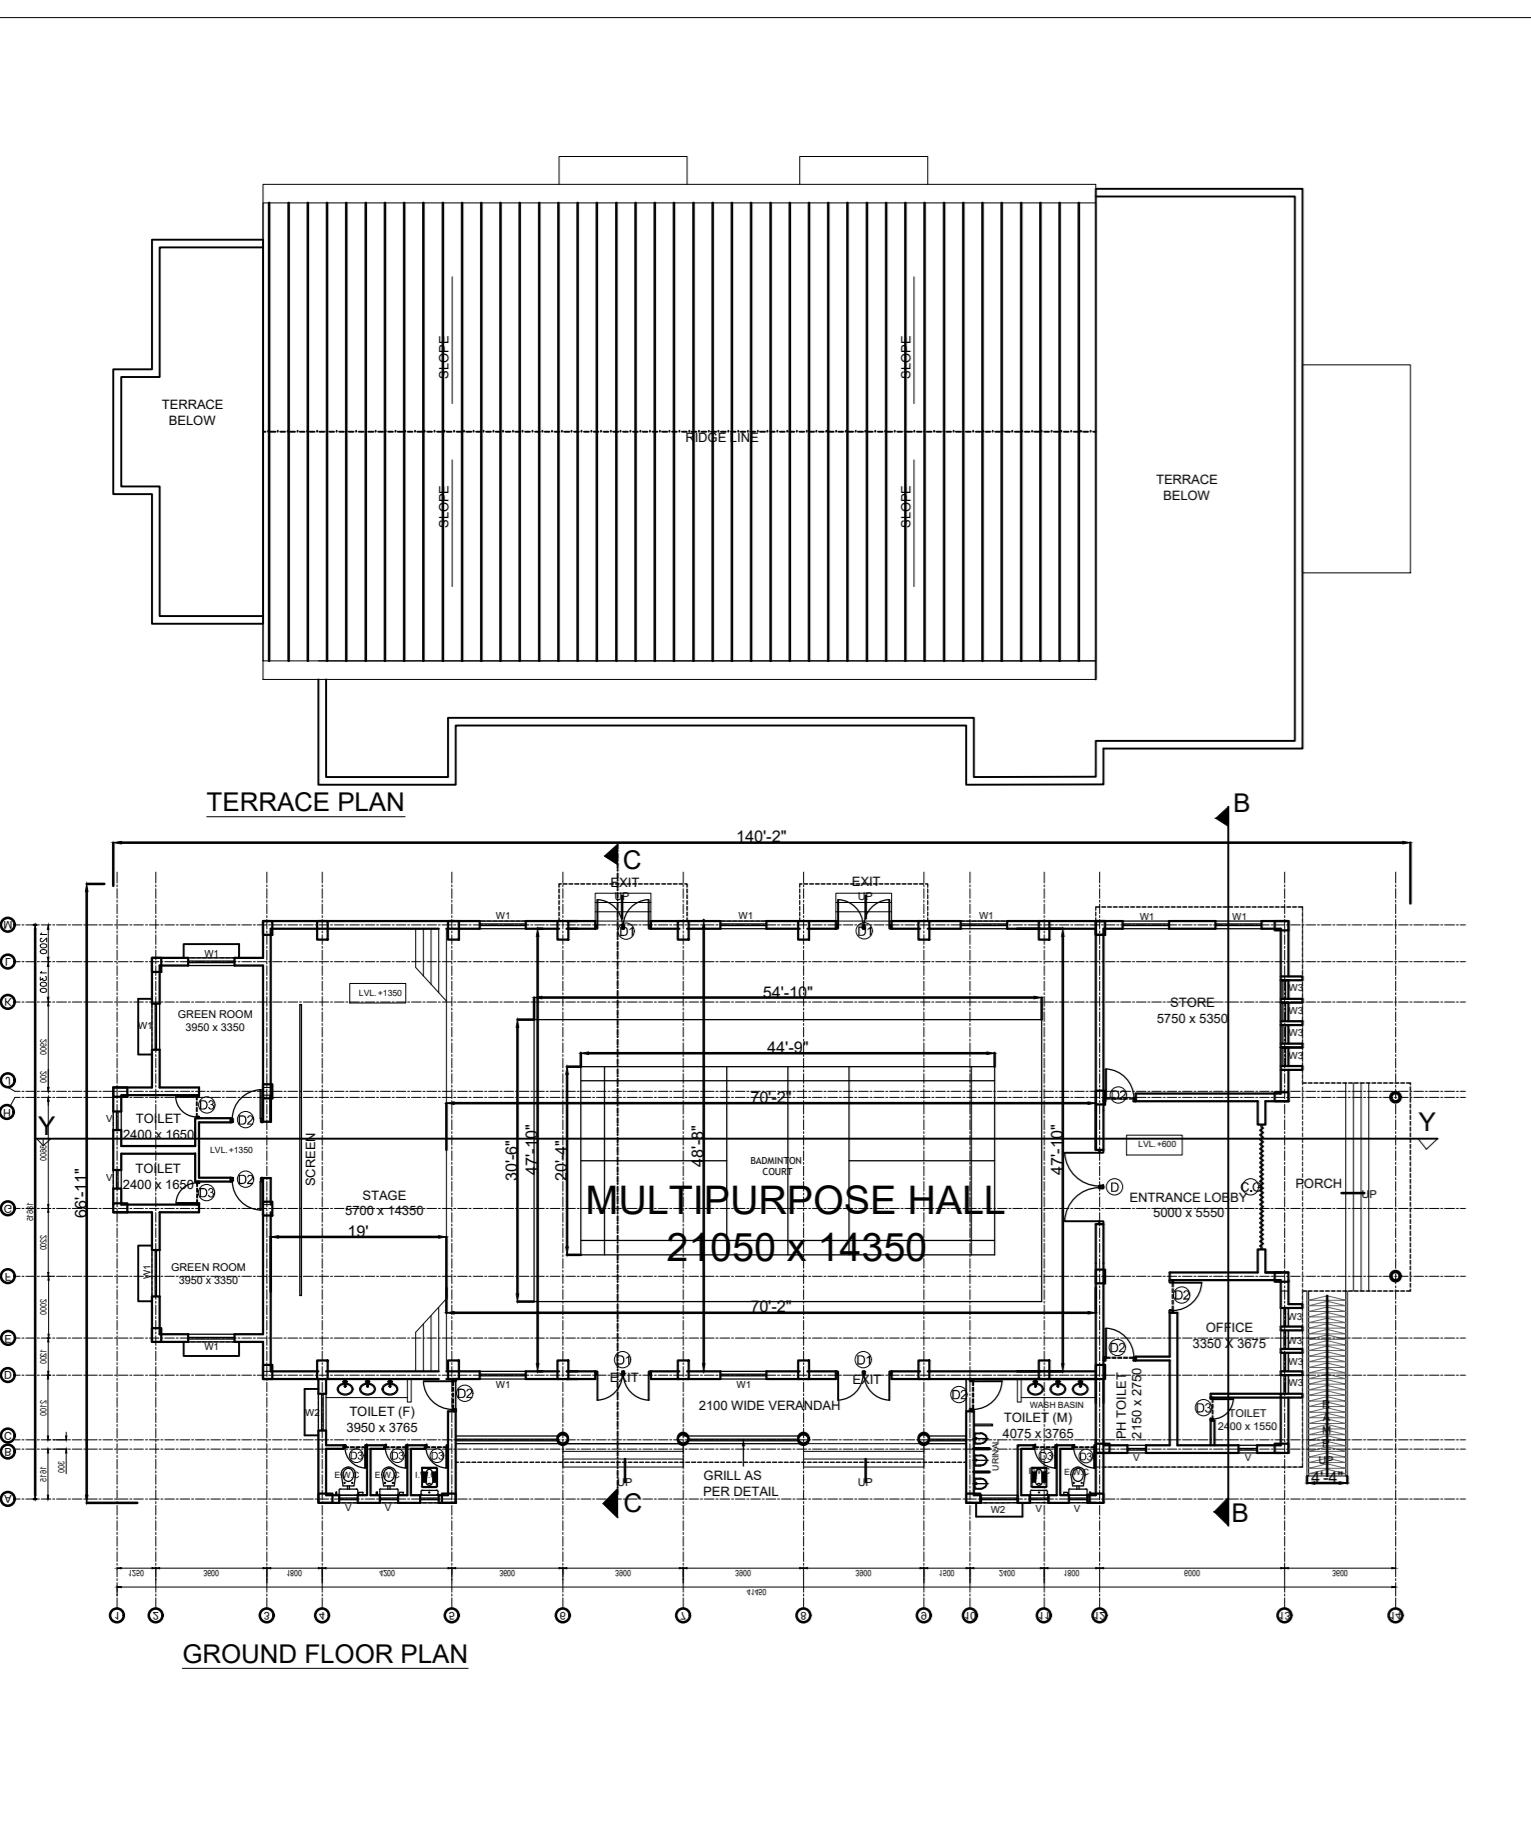

CLIENT: **JEPC**

PROJ. TITLE: **MODEL SCHOOL KANKE, RANCHI.**

AT MAJUA - KHATA NO- WARD NO- JHARKHAND.

PLOT NO.- THANA NO- DIST- RACNHI, JHARKHAND.

**AREA CALCULATION**

PLOT AREA = 89142 SQFT (2.0 ACRE)

TOTAL BUILT UP AREA OF EXISTING MODEL SCHOOL	AREA- 35091 SQ.FT
TOTAL BUILT UP AREA OF EXISTING ACADEMIC BLOCK	AREA- 5546 SQ.FT
TOTAL BUILT UP AREA OF 250 CAPACITY MULTIPURPOSE HALL	AREA- 7380 SQ.FT
TOTAL BUILT UP AREA TOILET BLOCK	AREA- 695 SQ.FT
TOTAL BUILT UP MAIN GATE	AREA- 197 SQ.FT
TOTAL BUILT UP CYCLE SHED	AREA- 1360 SQ.FT
<b>TOTAL BUILT UP AREA-</b>	<b>50269 SQ.FT</b>